



TOP
SCALE 1 / 4

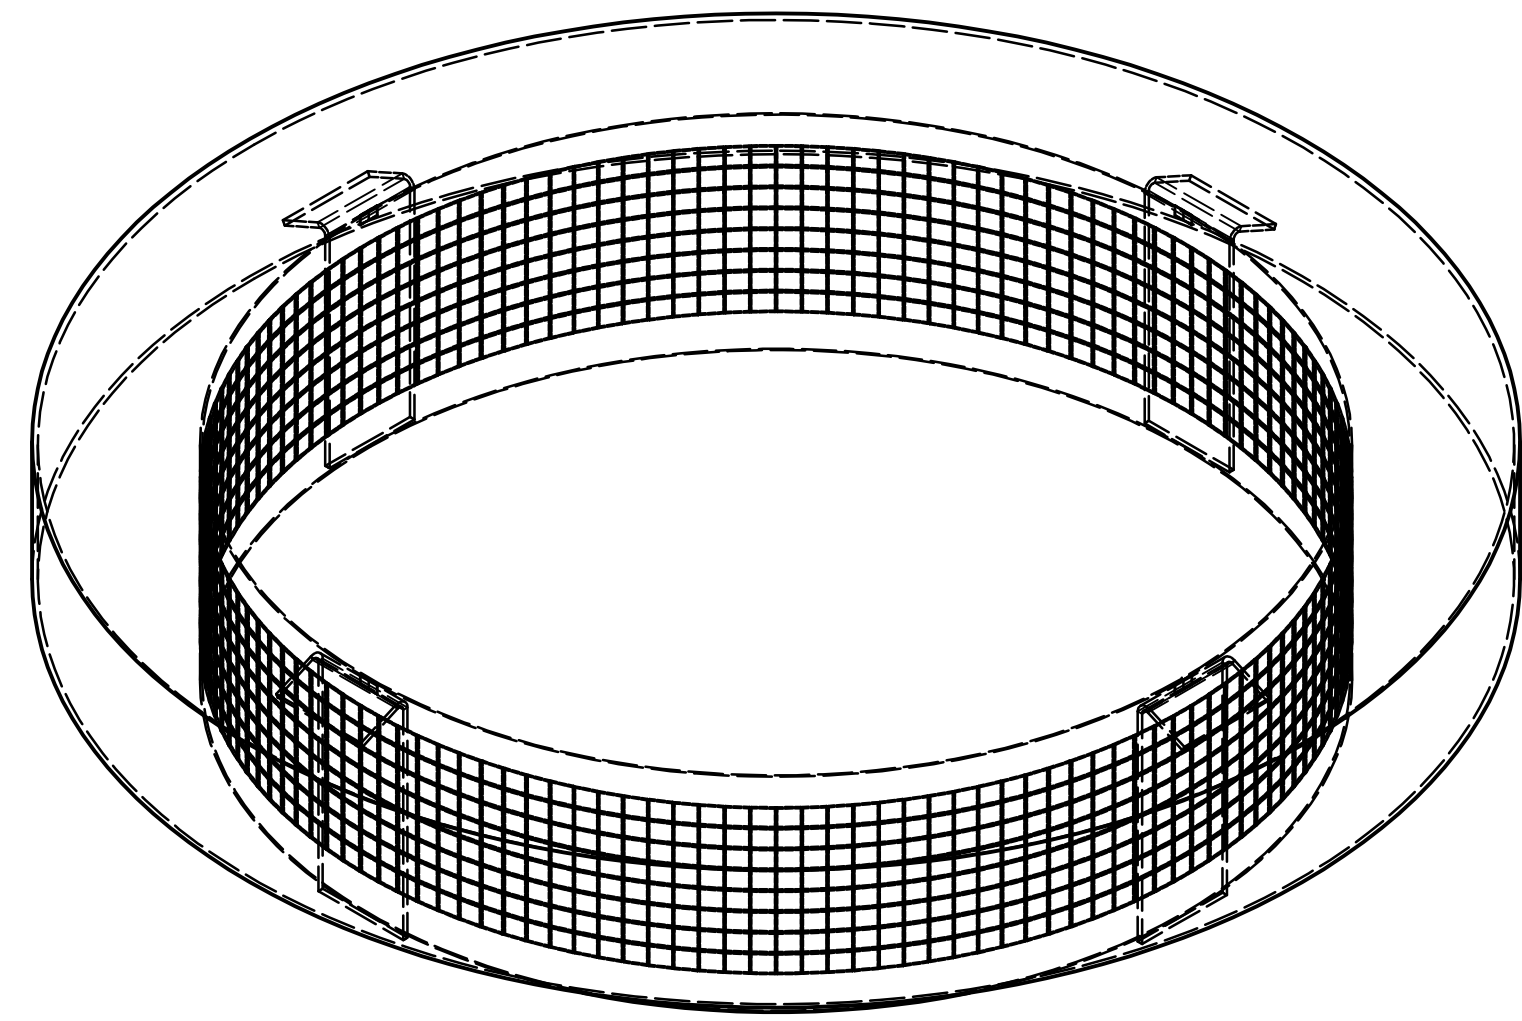

ISOMETRIC VIEW
SCALE 1 / 4

20 GA. ALUMINUM
CONTINUOUS STOP

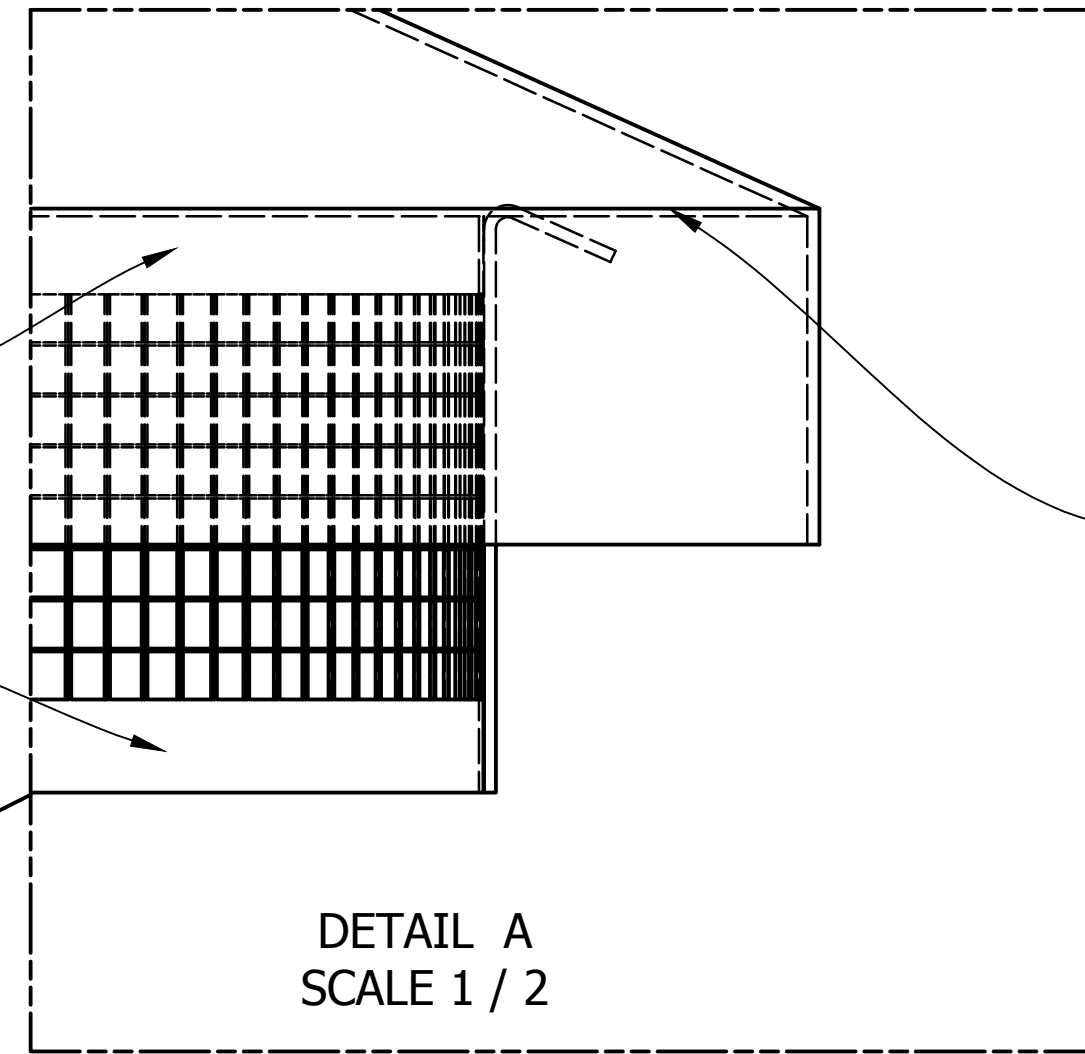


DETAIL A
SCALE 1 / 2

1" ALUMINUM BAND
ATTACHED TO CAP

20 GA. ALUMINUM
CONTINUOUS STOP

1" ALUMINUM BAND
ATTACHED TO CHUTE

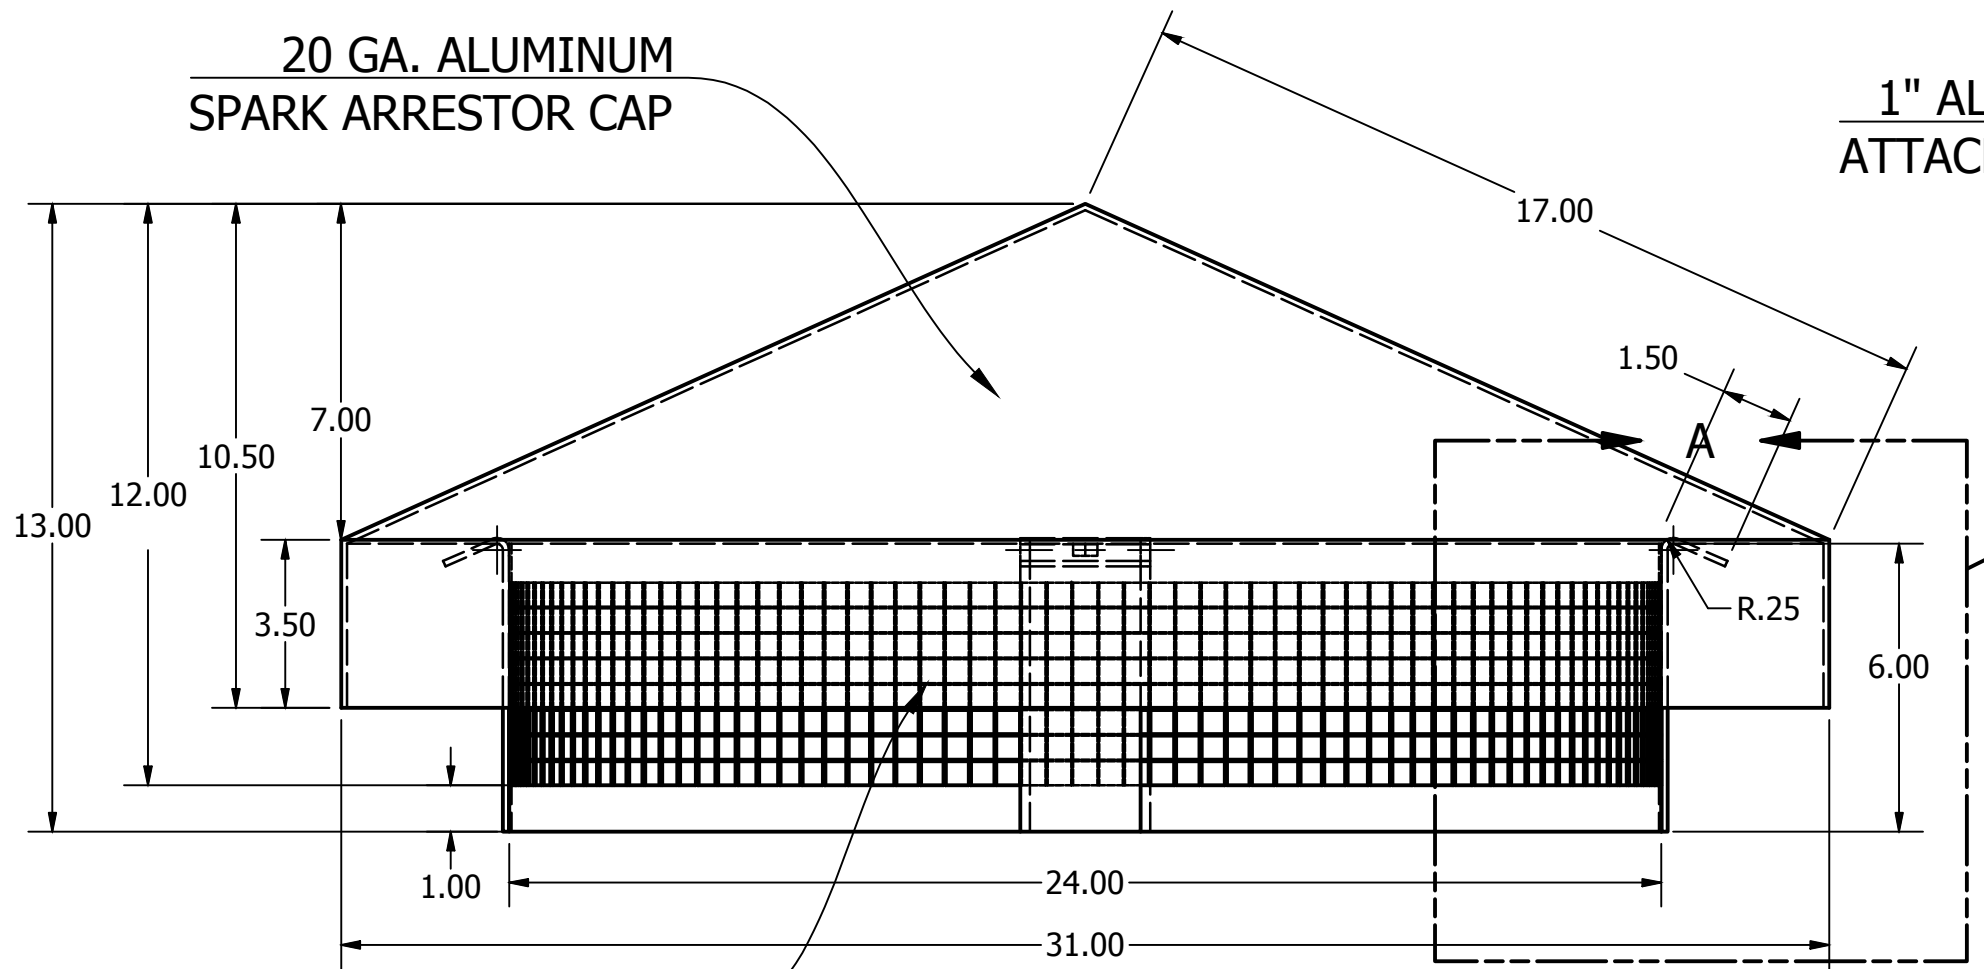

FRONT
SCALE 1/4

20 GA. ALUMINUM
SPARK ARRESTOR CAP

16 GA. ALUMINUM

5/8" IN. EXPANDED METAL MESH

54-35 46th Street
Maspeth, NY 11378
phone: (718) 472-5700
fax: (718) 472-5813
website: www.allcitymetal.com
e-mail: info@allcitymetal.com

ALL-CITY METAL
SHEET METAL FABRICATORS

SPARK ARRESTOR